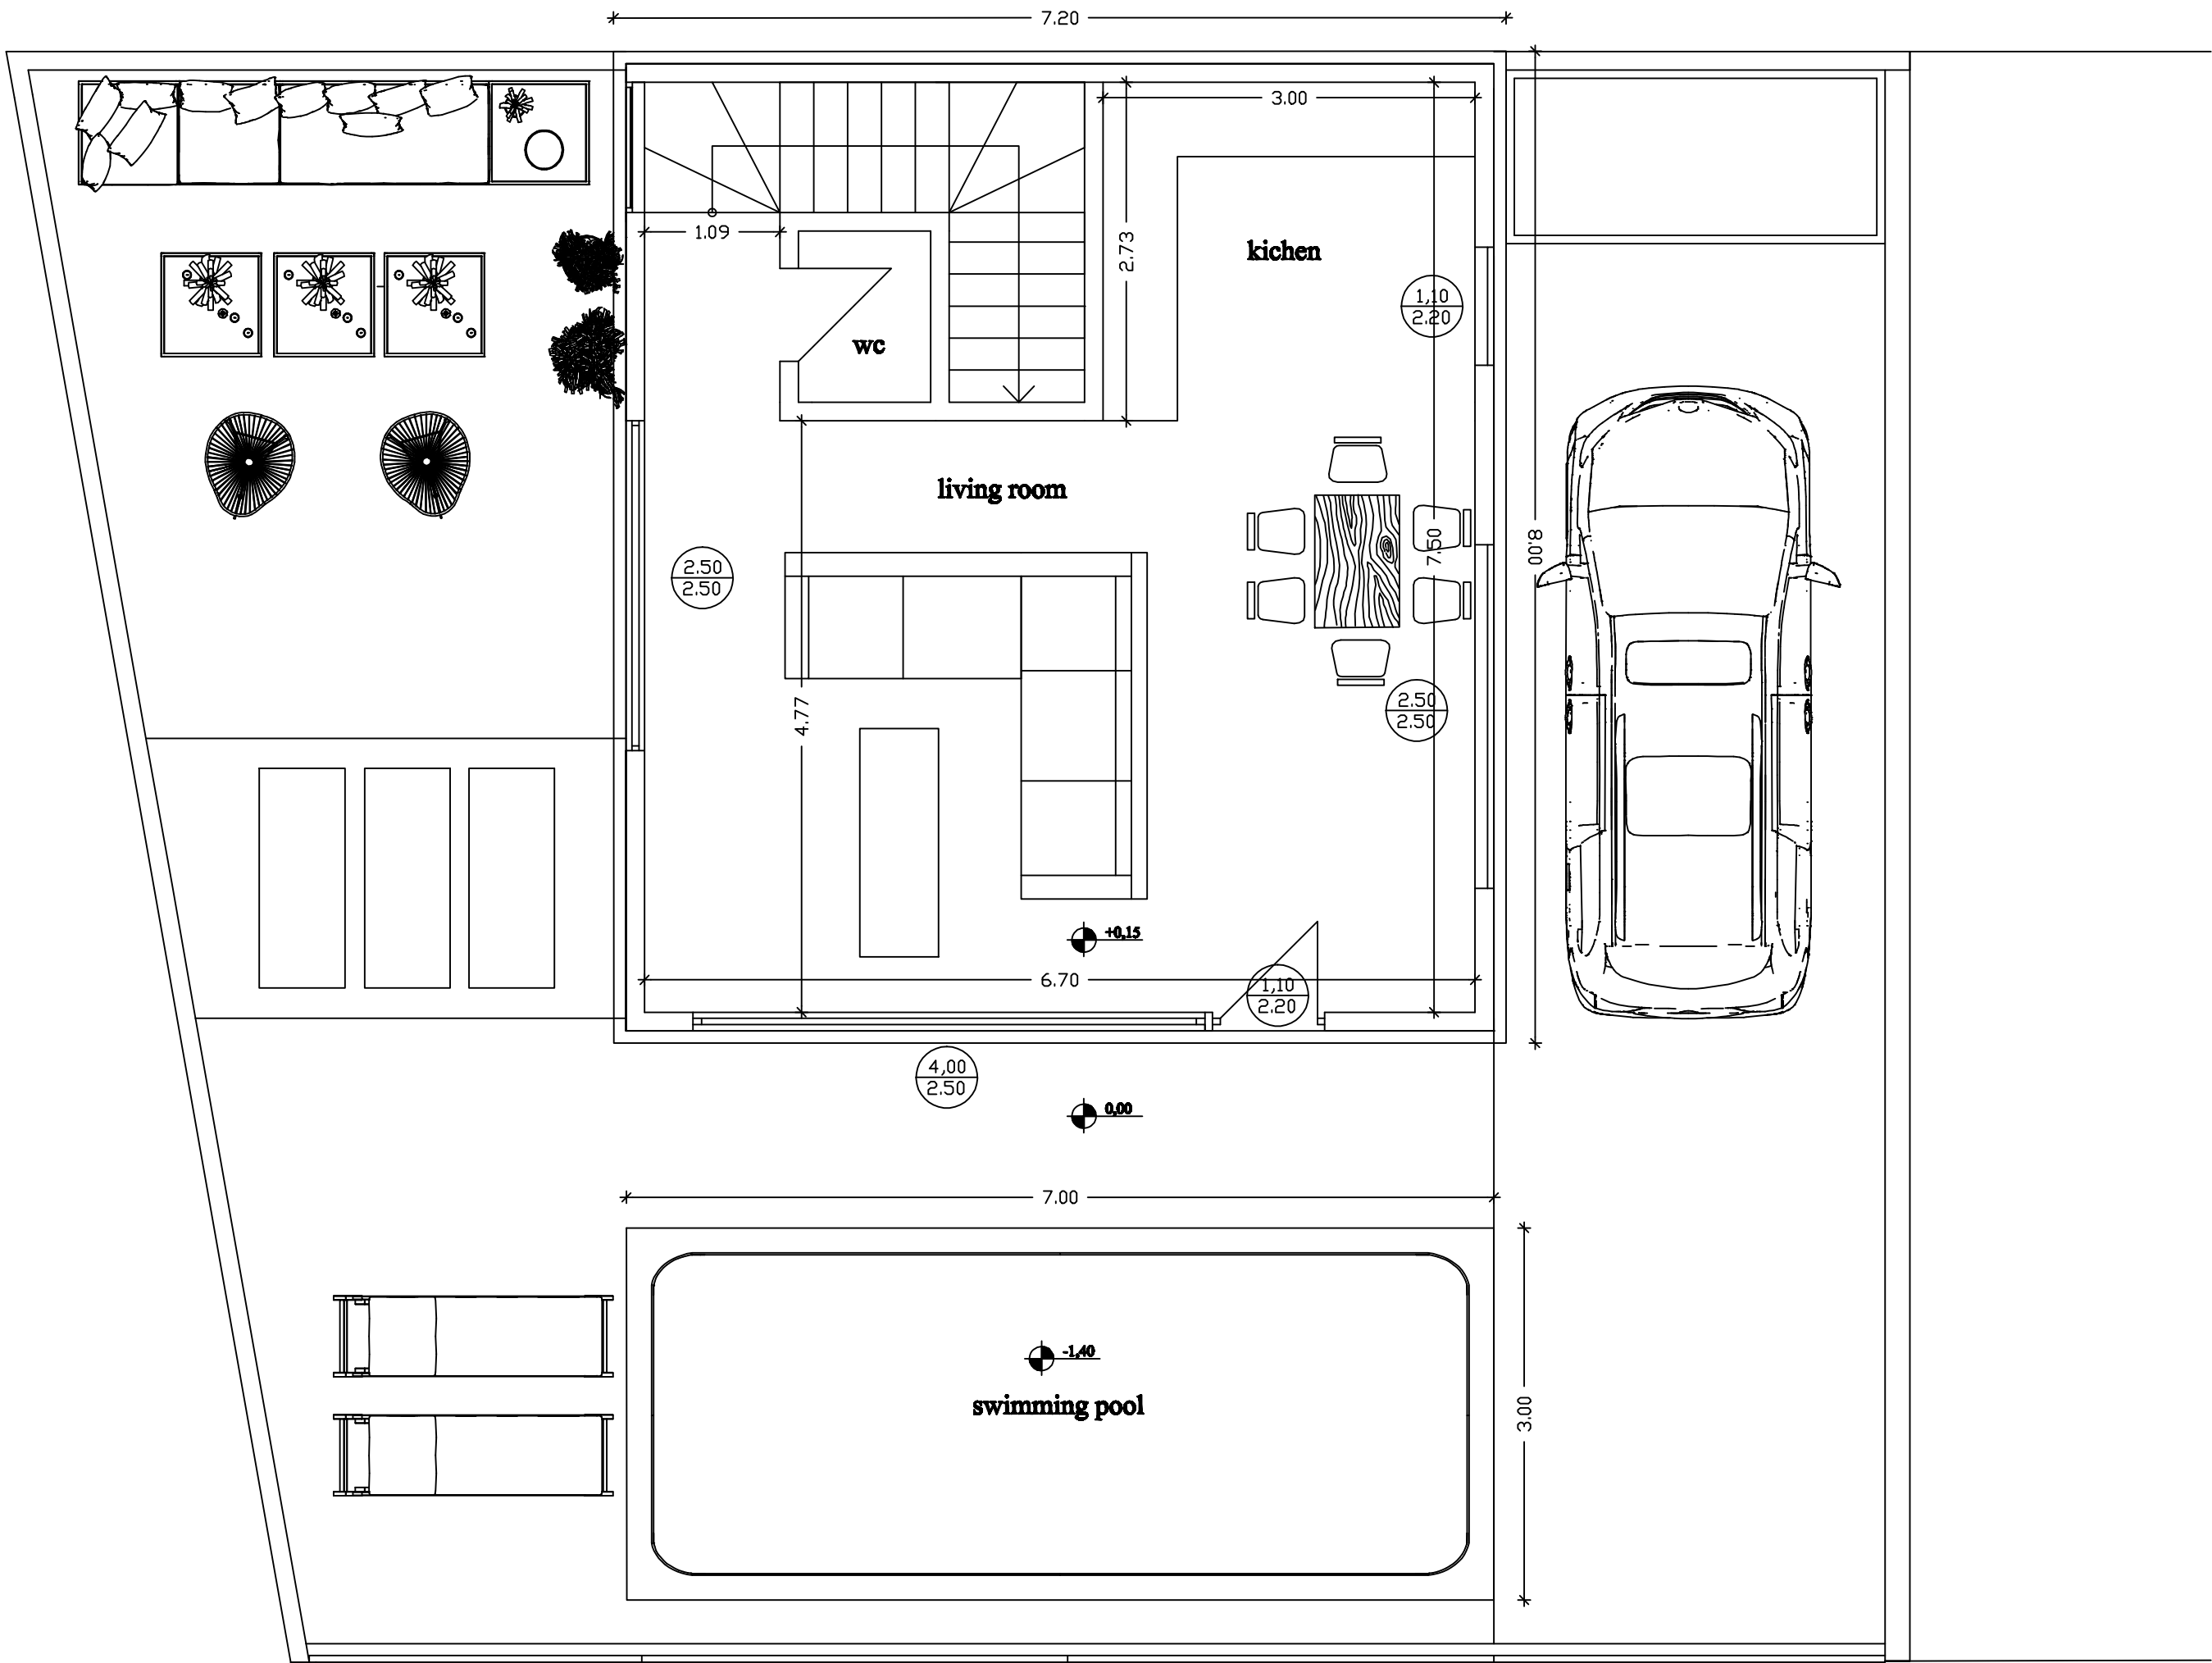


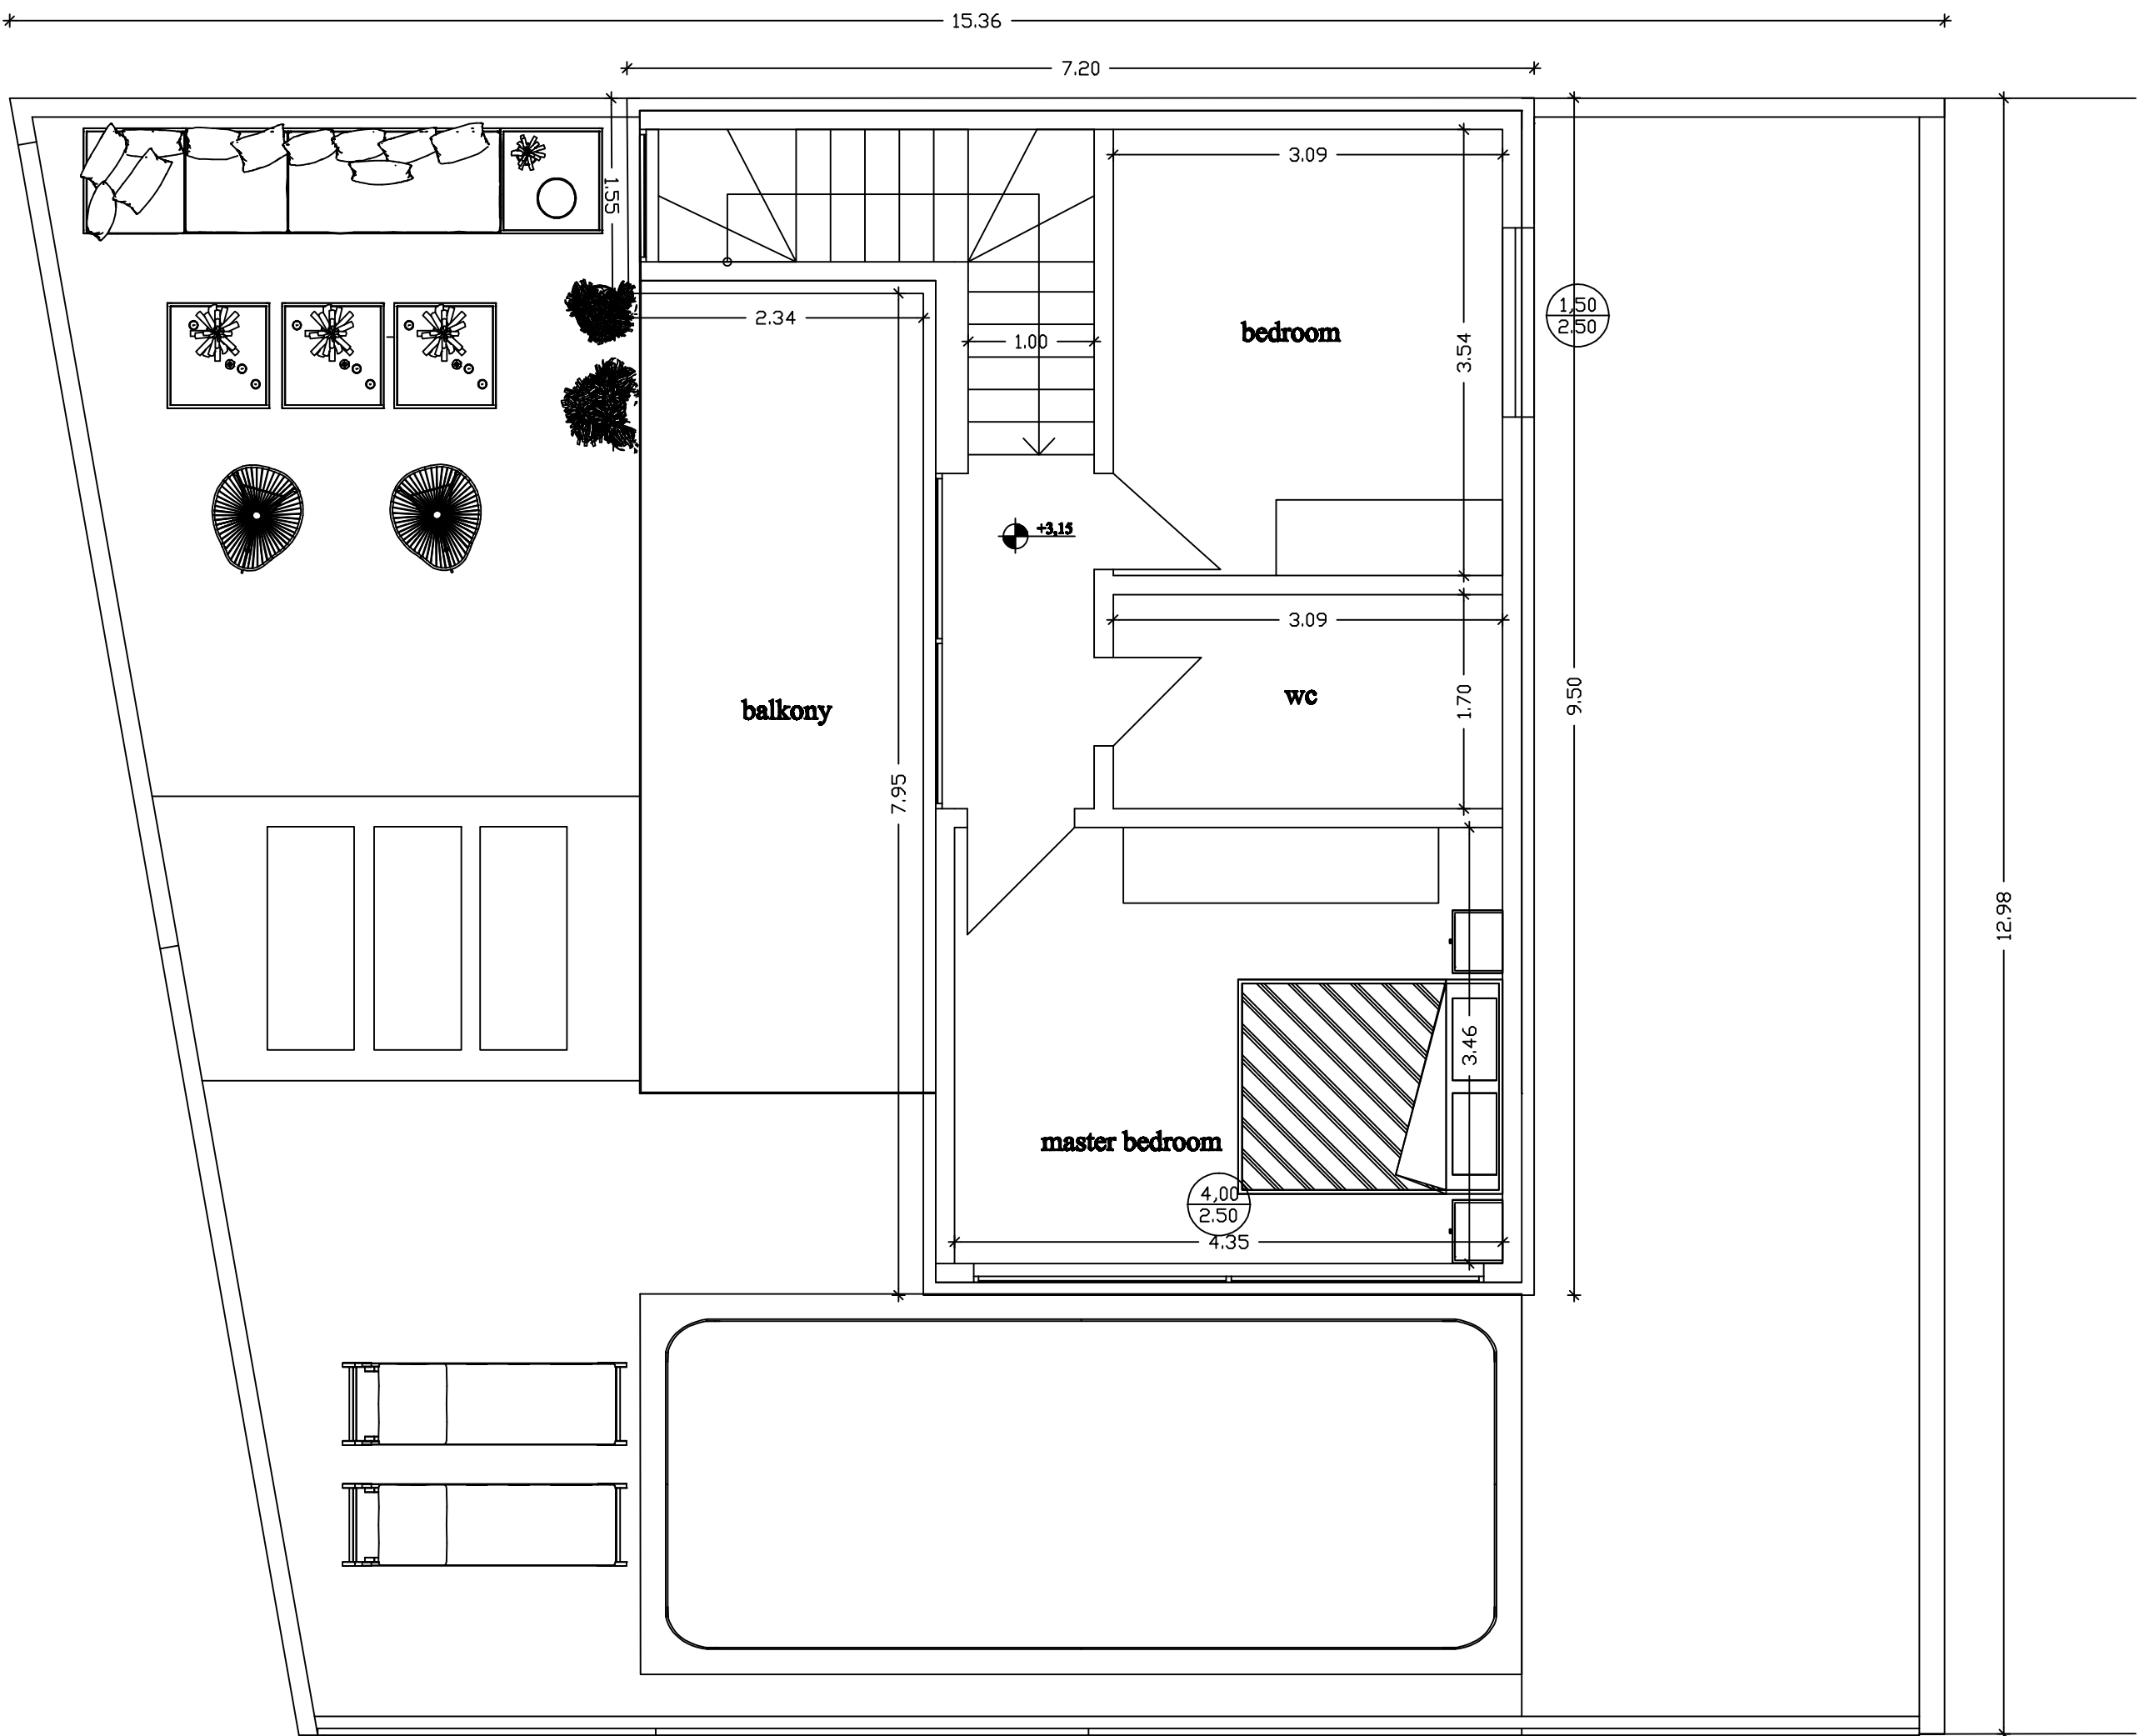
area measurement

ground level = 57,60sqr/m

upper level = 49,71sqr/m



ground floor



upper floor

CHARACTERIZATION OF FRAMES

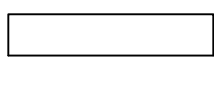
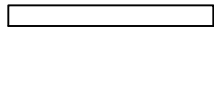
DOORS

OPENING
HEIGHT

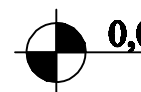
WINDOWS

OPENING	
lower case	HEIGHT

CHARACTERIZATION OF MATERIALS

	REINFORCED CONCRETE
	BATIK BRICKWORK
	ROAD BRICKWORK

FLOOR LEVELS

	0,00
---	------

owner KAMARIANAKI MARIA

project TWO-STOREY DETACHED HOUSE WITH SWIMING POOL

project location 4 VILLAGE PHANEROMENI
MESARA CRETE GREECE

researcher KARADEMIRIS MANOS (civil engineer)

study ARCHITECTURAL STUDY

draft FLOOR PLANS

A3

preparation period MARCH 2024

scale

1:200

KARADEMIRIS MANOS
civil engineer
MEMBER OF TECHNICAL CHAMBER
Registration Numbe 70207
Iraklis 24 Heraklion 71305
697-8181361 manoska@teemail.gr